

NOTES
 THE ARCHITECT SHALL NOT HAVE CONTROL OR CHANGE OF AND SHALL NOT BE RESPONSIBLE FOR CONSTRUCTION MEANS, METHODS, DEVIATIONS, TECHNIQUES, SEQUENCES, OR PROCEDURES, OR FOR SAFETY PROCEDURES, AND PROGRAMS IN CONNECTION WITH THE WORK, FOR THE CONTRACTOR, SUBCONTRACTORS OR ANY OTHER PERSONS PERFORMING ANY OF THE WORK, OR FOR THE FAILURE OF ANY OF THEM TO CARRY OUT THE WORK IN ACCORDANCE WITH THE CONTRACT DOCUMENTS. ALWAYS USED DIMENSIONS AS SHOWN.

CONSULTANT:

DATE	

SEAL:

RESIDENCE: DreamPlexOne Co.Ltd

LOCATION: Richmond Hill

TITLE: As Shown


DATE: PROJECT NO.

SCALE: DRAWING NO.

DRAWN BY: C.C Coyito Coy


CHECKED BY:

SHEET NO:

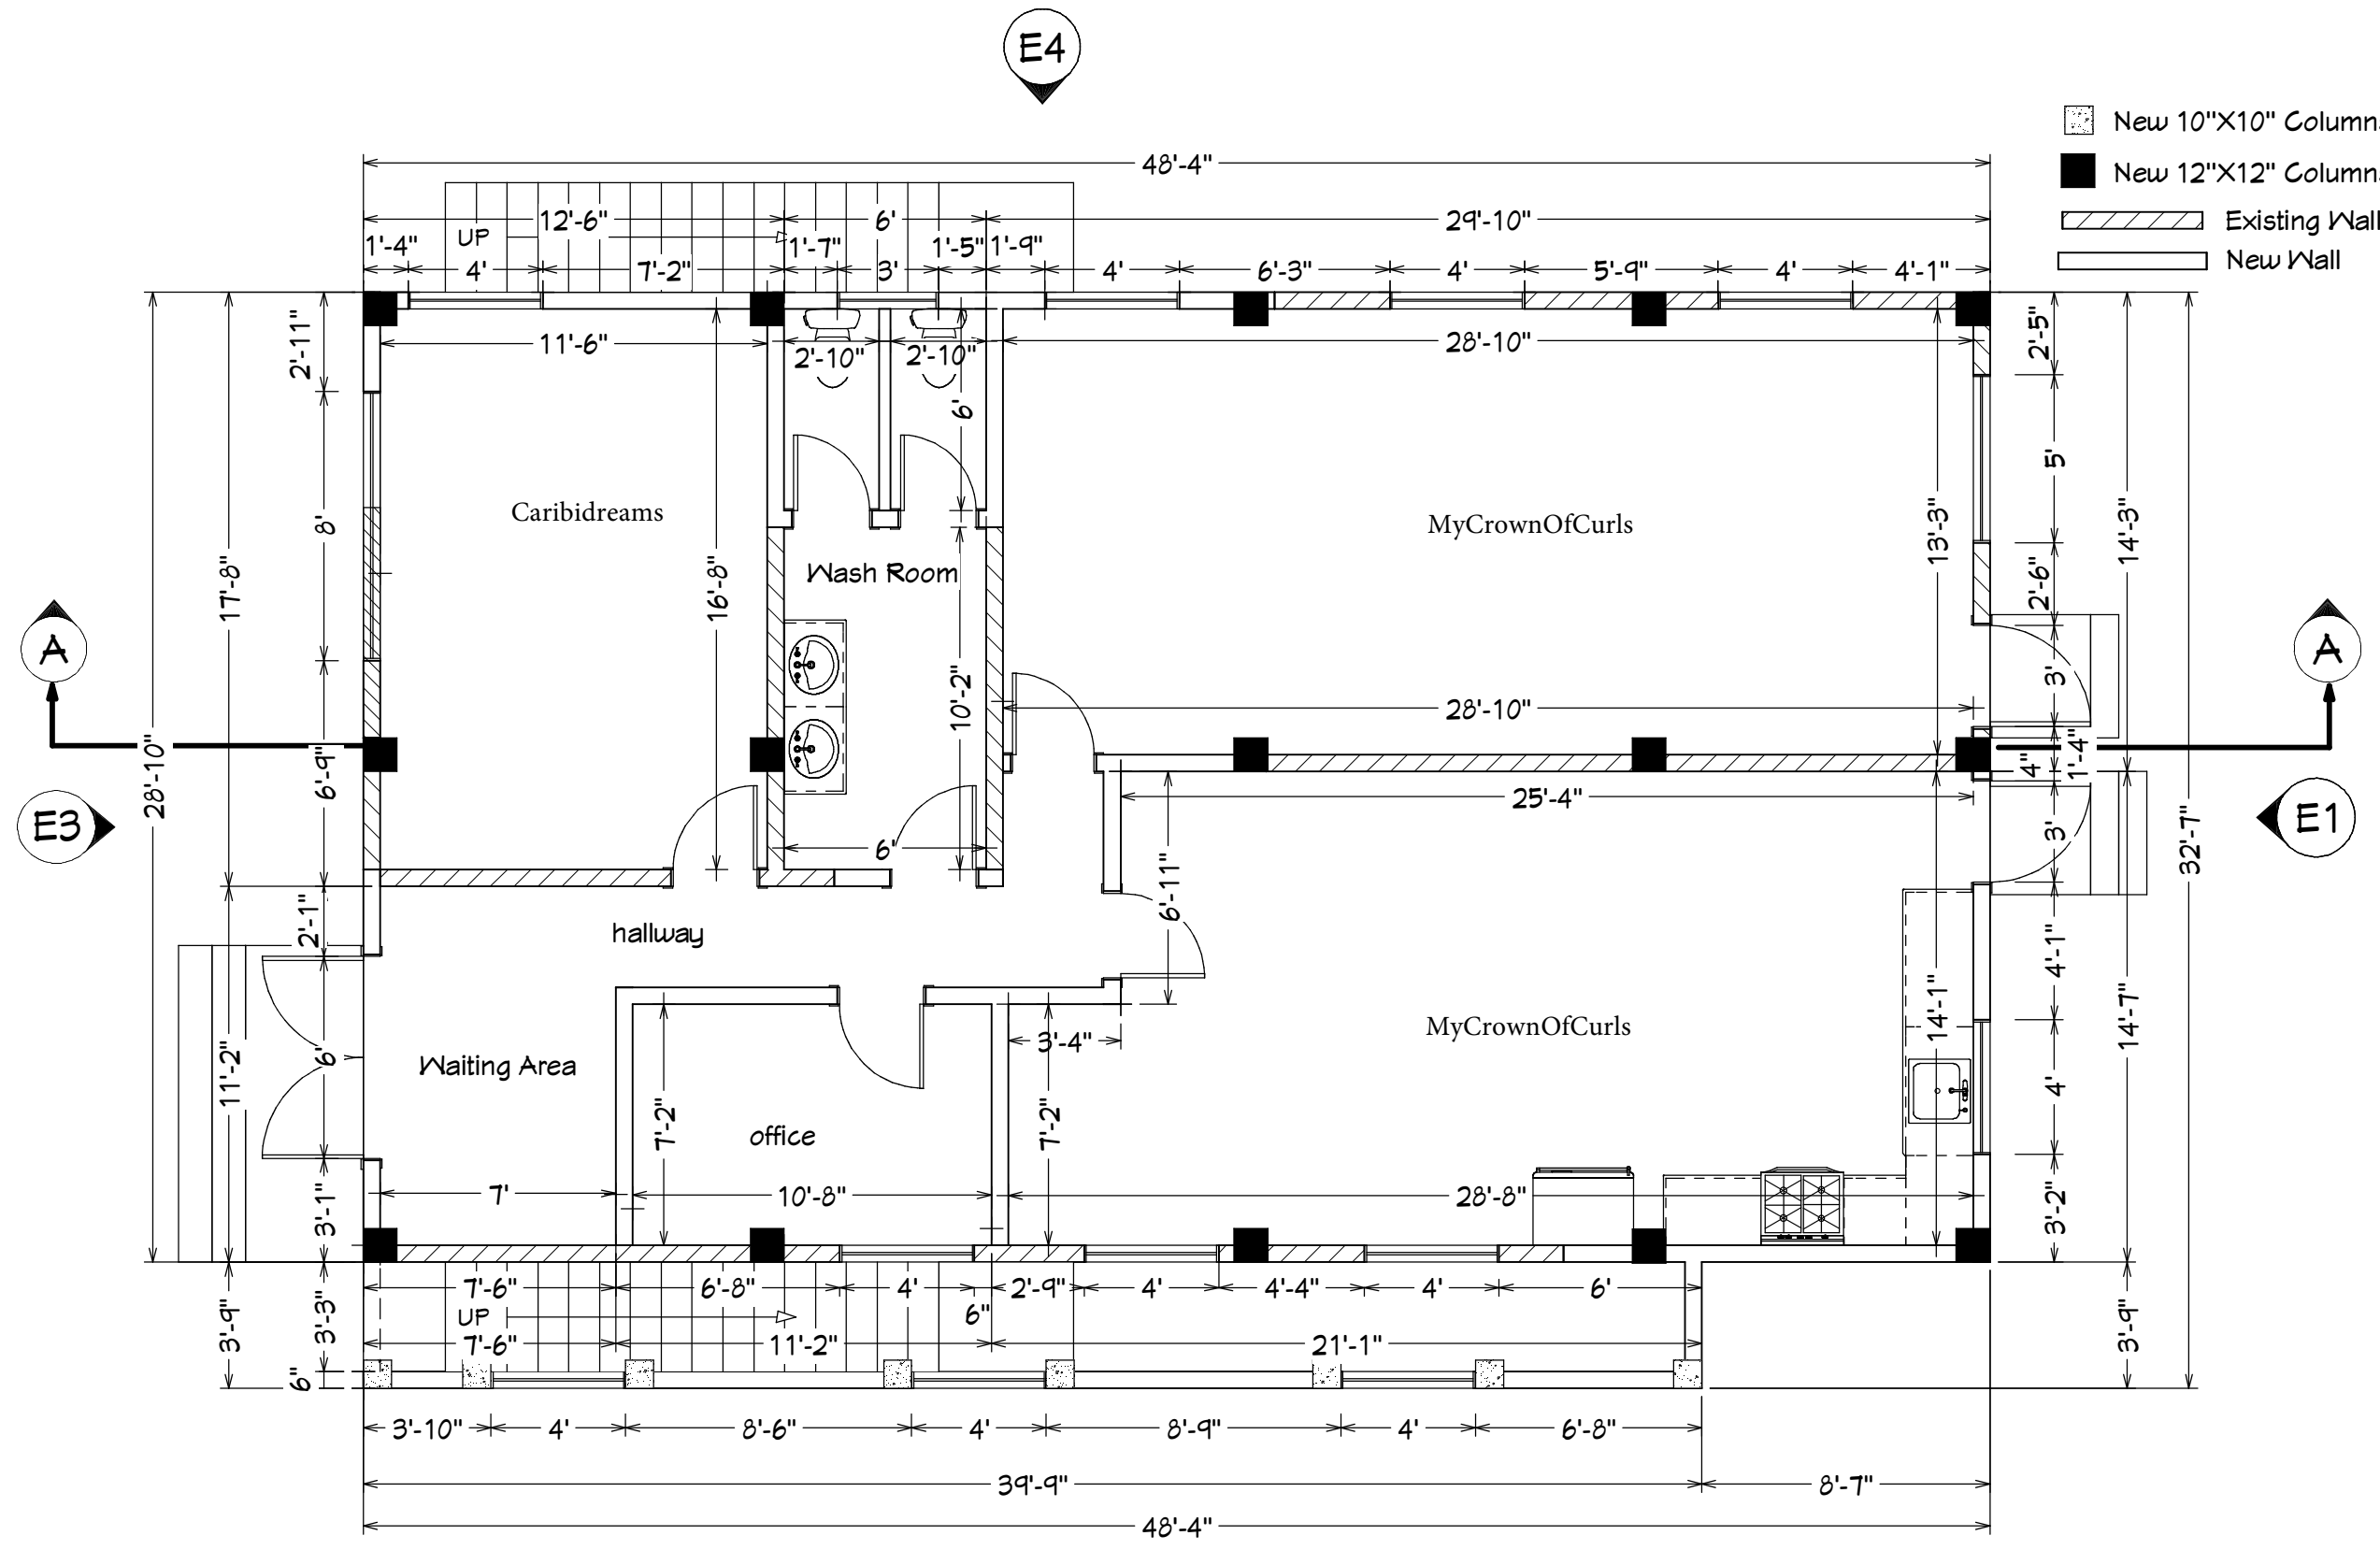

LIVING AREA
 1394 sq ft

GROUND FLOOR PLAN
 Scale: 3/16" = 1' = 0"

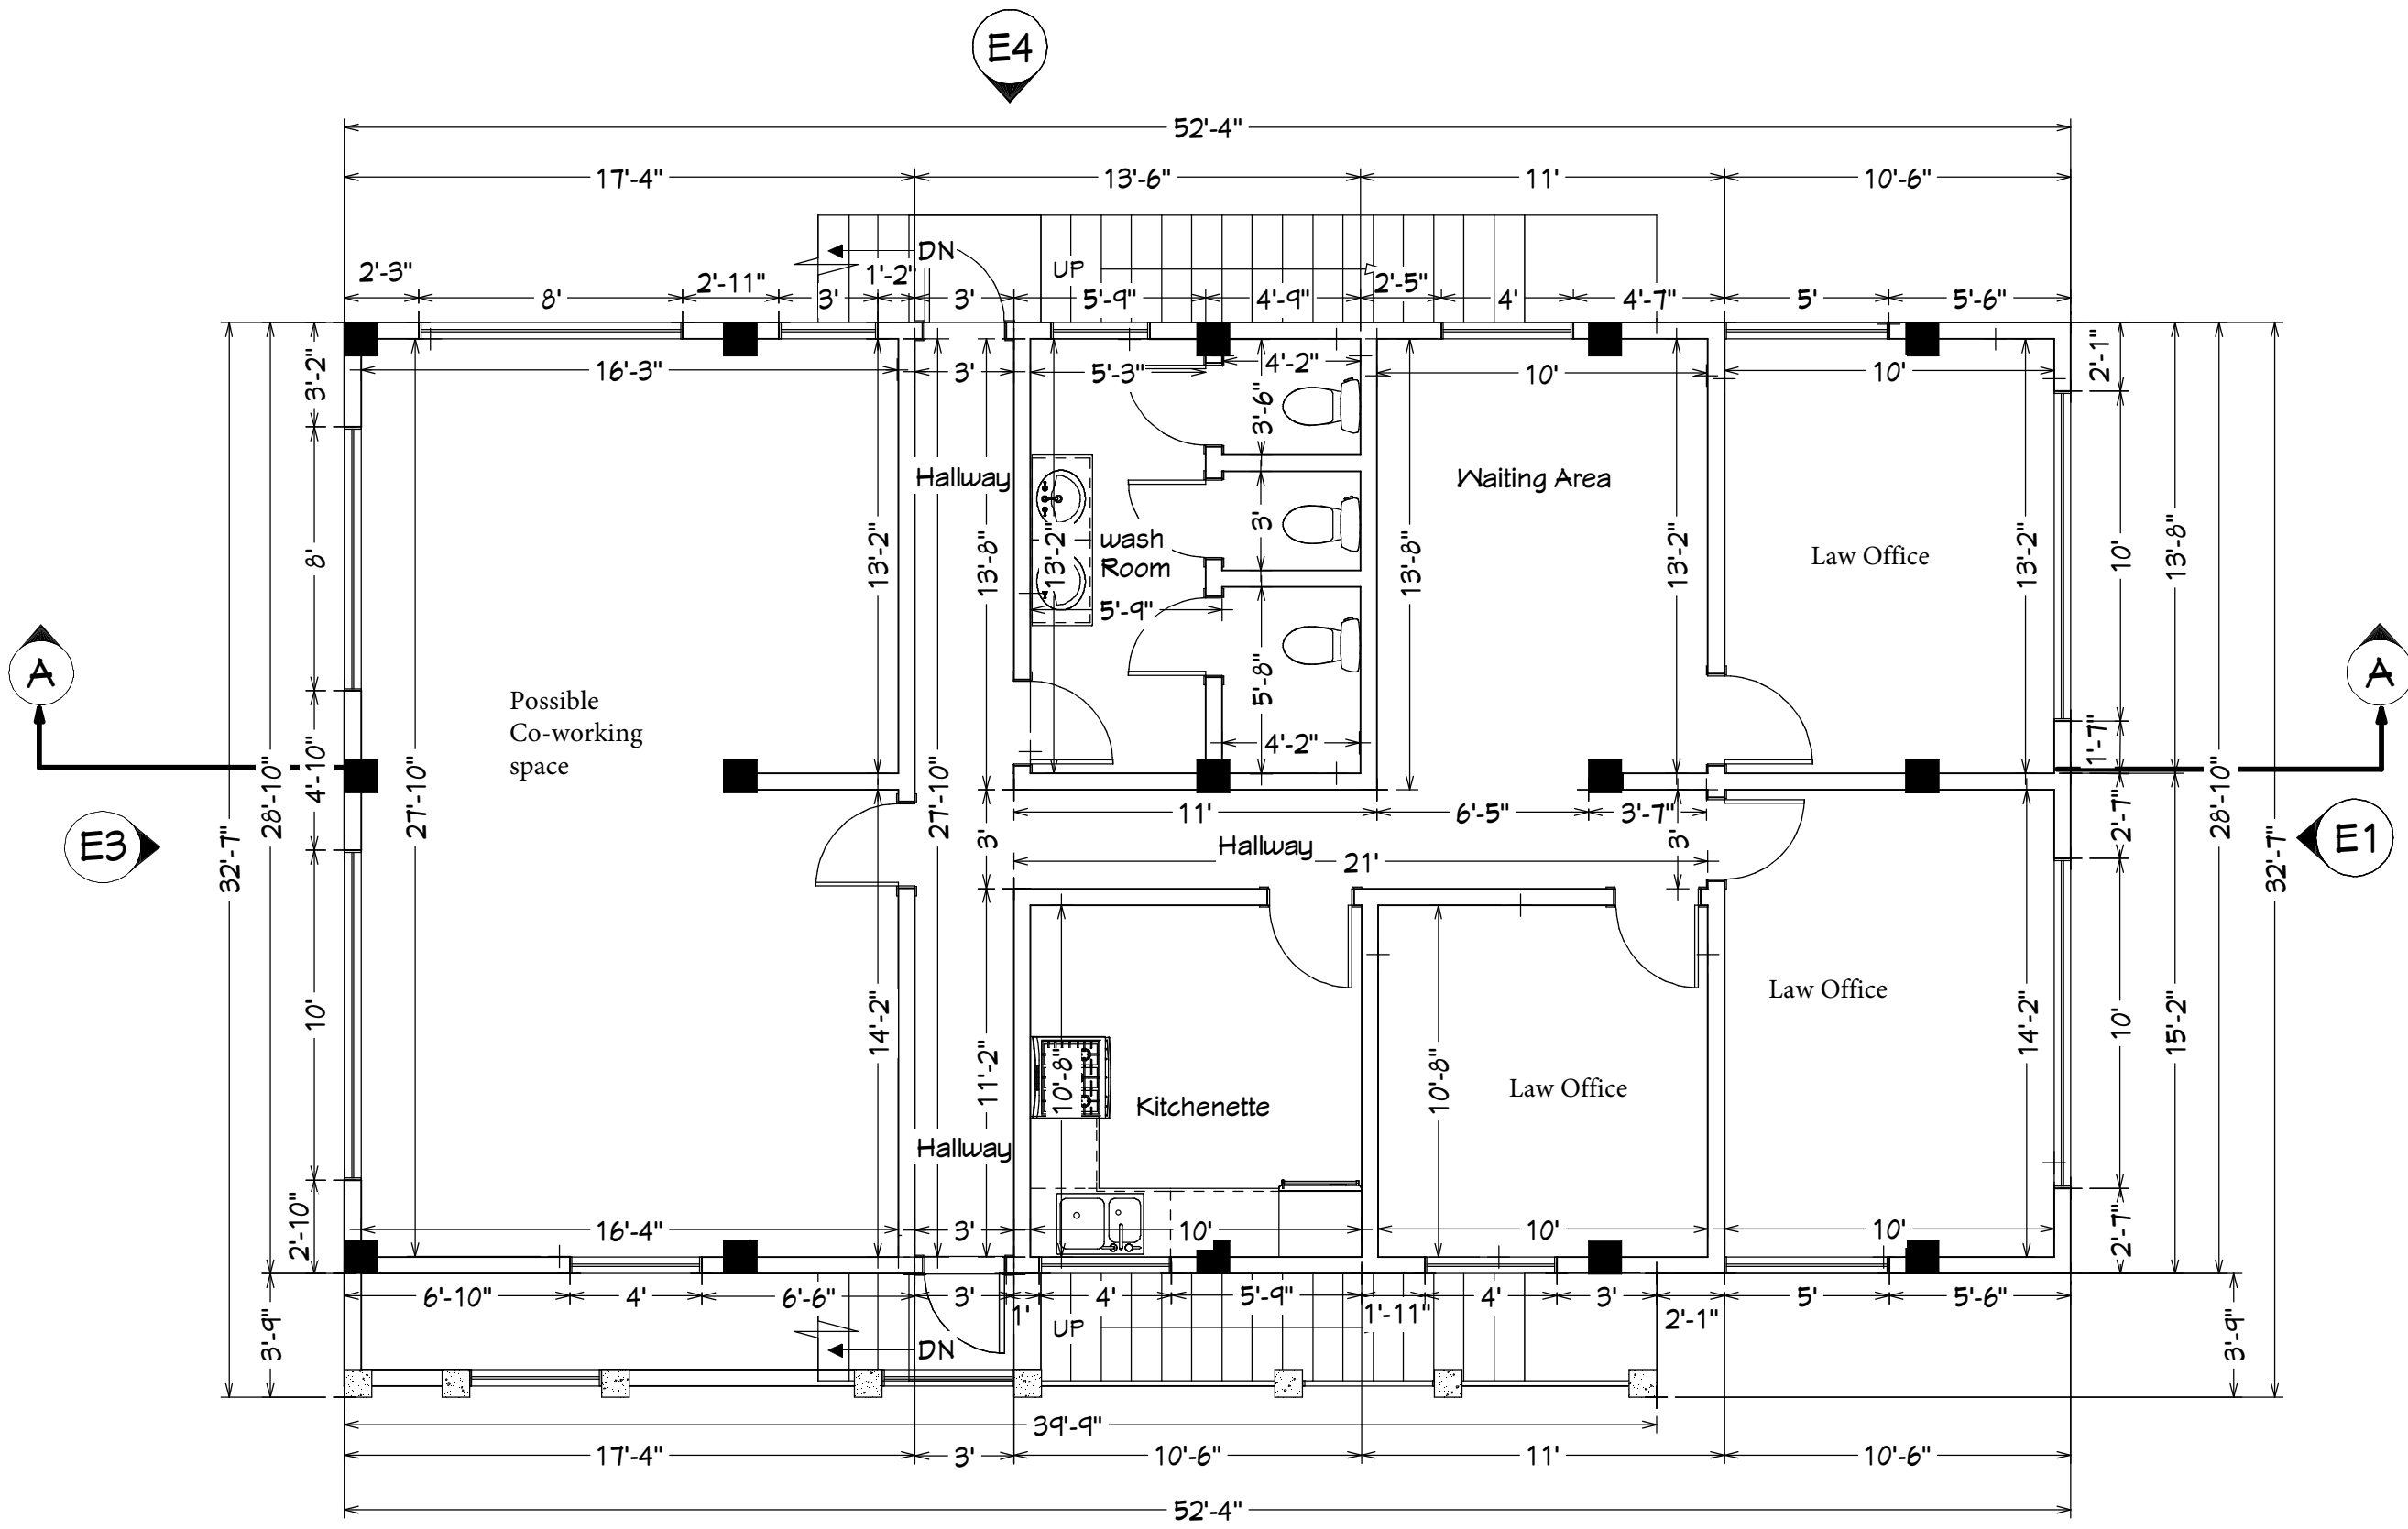

LIVING AREA
1645 sq ft

Coyito Coy
ARCHITECTURAL &
ENGINEERING

BUILDING
DESIGN/CONSULTING

NOTES
THE ARCHITECT SHALL NOT
HAVE CONTROL OR CHANGE
OF AND SHALL NOT BE
RESPONSIBLE FOR
CONSTRUCTION MEANS,
METHODS, DEVIATIONS,
TECHNIQUES, SEQUENCES,
OR PROCEDURES, OR FOR
SAFETY PROCEDURES, AND
PROGRAMS IN CONNECTION
WITH THE WORK, FOR THE
CONTRACTOR,
SUBCONTRACTORS OR ANY
OTHER PERSONS
PERFORMING ANY OF THE
WORK, OR FOR THE FAILURE
OF ANY OF THEM TO CARRY
OUT THE WORK IN
ACCORDANCE WITH THE
CONTRACT DOCUMENTS.
ALWAYS USED DIMENSIONS AS
SHOWN.


CONSULTANT:	
DATE	

SEAL:

RESIDENCE: DreamPlexOne Co.Ltd
LOCATION: Richmond Hill

TITLE: As Shown	
DATE:	PROJECT NO.
SCALE:	DRAWING NO.
DRAWN BY: C.C	Coyito Coy
CHECKED BY:	
SHEET NO:	

FIRST FLOOR PLAN
Scale: 3/16" = 1'-0"

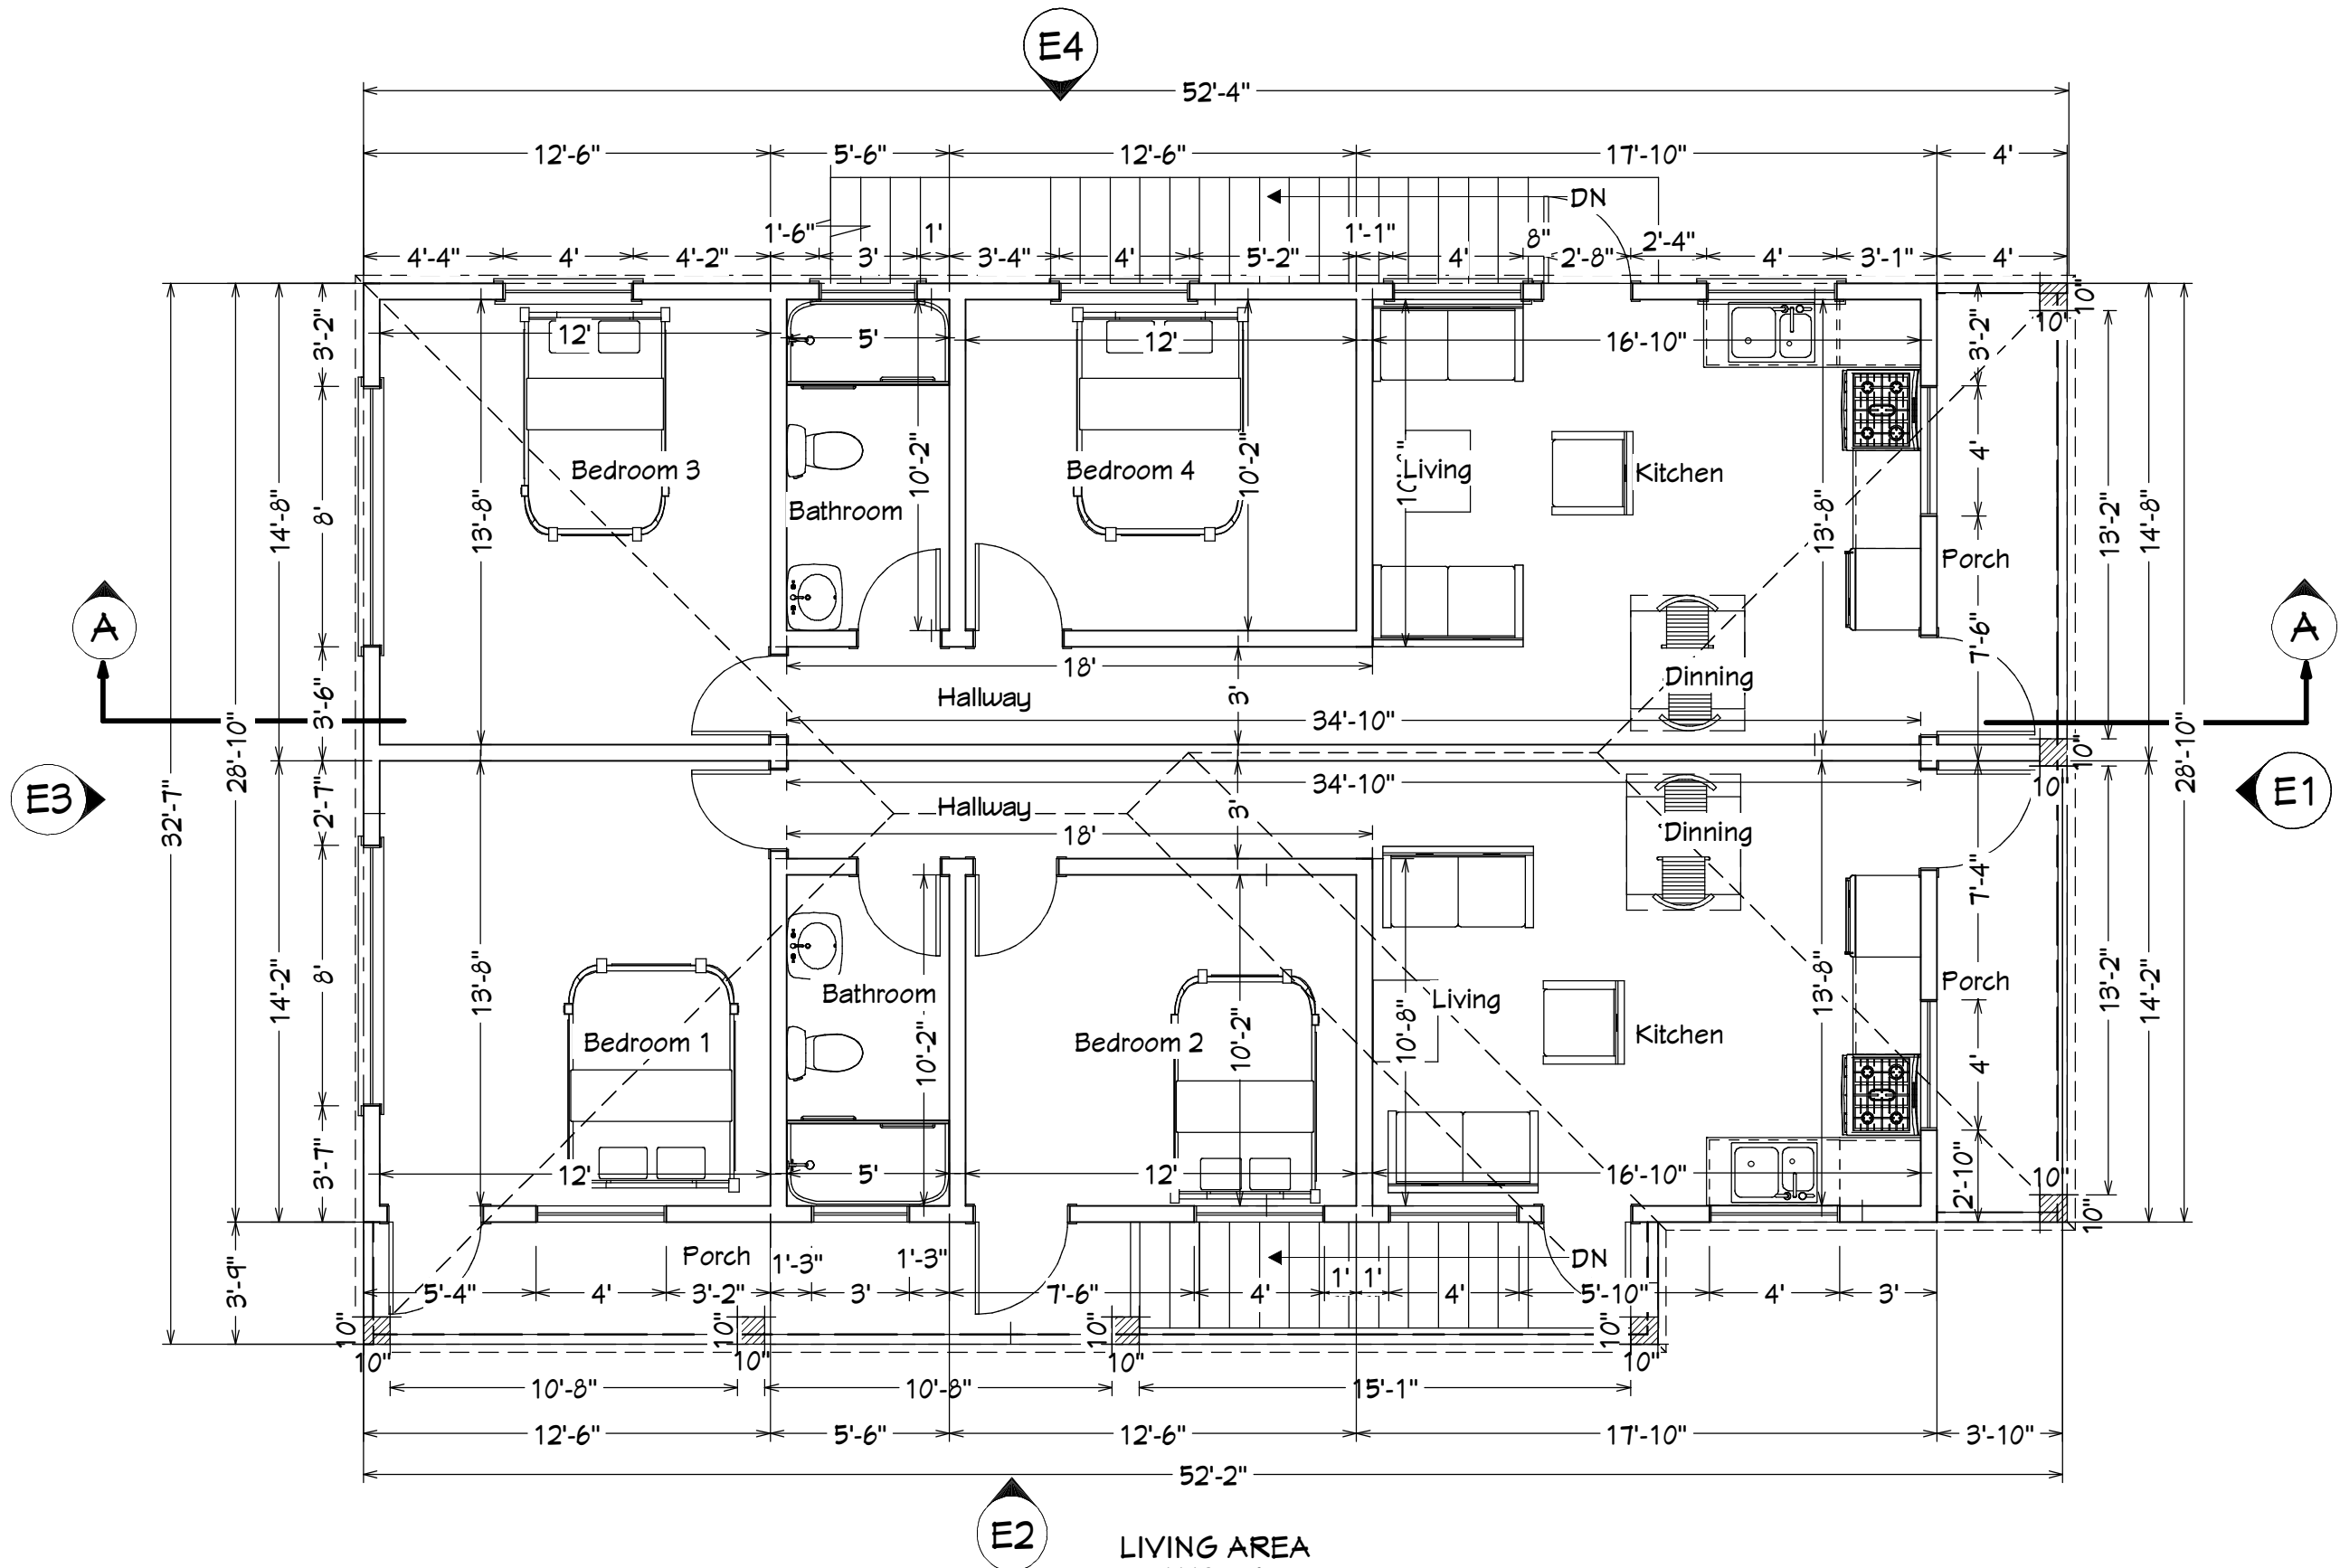

LIVING AREA
1662 sq ft

Coyito Coy
ARCHITECTURAL &
ENGINEERING

BUILDING
DESIGN/CONSULTING

NOTES
THE ARCHITECT SHALL NOT
HAVE CONTROL OR CHANGE
OF AND SHALL NOT BE
RESPONSIBLE FOR
CONSTRUCTION MEANS,
METHODS, DEVIATIONS,
TECHNIQUES, SEQUENCES,
OR PROCEDURES, OR FOR
SAFETY PROCEDURES, AND
PROGRAMS IN CONNECTION
WITH THE WORK, FOR THE
CONTRACTOR,
SUBCONTRACTORS OR ANY
OTHER PERSONS
PERFORMING ANY OF THE
WORK, OR FOR THE FAILURE
OF ANY OF THEM TO CARRY
OUT THE WORK IN
ACCORDANCE WITH THE
CONTRACT DOCUMENTS.
ALWAYS USED DIMENSIONS AS
SHOWN.

CONSULTANT:

DATE	

SEAL:

RESIDENCE: DreamPlexOne Co.Ltd

LOCATION: Richmond Hill

TITLE: As Shown

DATE:	PROJECT NO.
SCALE:	DRAWING NO.
DRAWN BY: C.C	Coyito Coy
CHECKED BY:	
SHEET NO:	

SECOND FLOOR PLAN
Scale: 3/16" = 1' = 0"